

Architectural floor plan of a residential building. The plan includes the following rooms and areas:

- KELLER** (Basement): 13,12 m²
- KELLER** (Basement): 21 m²
- BAD** (Bathroom): 4,75 m²
- GANG** (Hallway): 12,6 m²
- SCHLAFEN** (Sleeping): 9,10 m²
- KOCHEN** (Kitchen): 9,60 m²
- WOHNEN** (Living): 15,60 m²
- GARAGE**: 36,80 m²
- Wohn** (Living area): 2,1 m
- EING.** (Entrance)
- GP. 375/1** (Ground plot)
- SCHALLER** (Sound barrier)
- RH 256** (Room height)
- AK** (Acoustic barrier)
- STEINBÜHEL** (Stone hill)

Dimensions and measurements are provided throughout the plan, including room dimensions, wall thicknesses, and overall building dimensions. The plan also shows the location of the entrance, stairs, and various structural elements.

SCHALLER,

KELLER
13,12 m²

KELLER
21 m²

BAD

CANIC

GARAGE
3680m²

RR 266

SCHLAFEN
9,10 m²

KOCHEN
9,60 m²


WOHNEN
15,60m²

↑
EING.

KIRCHSTRASSE

SE

STEINBUHEL

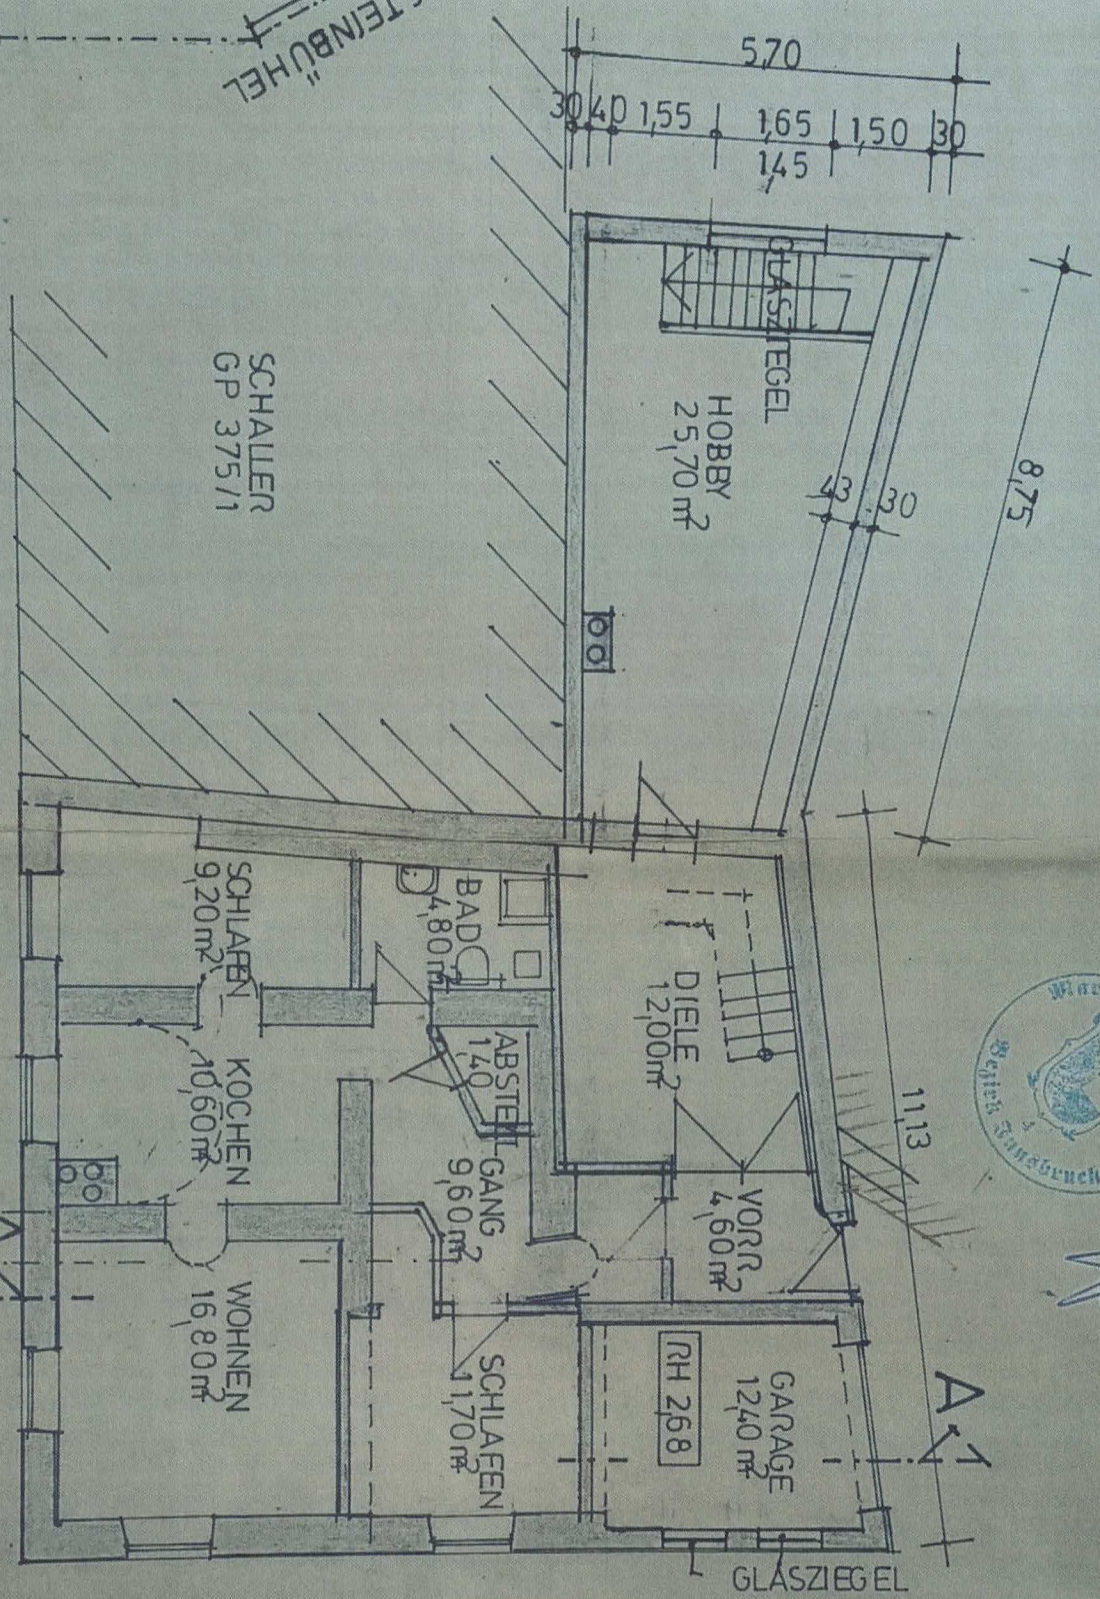


Der Bürgermeister der
Marktgemeinde Teils
iA DI Gerhard Herreger

GEMEINDESTÜCK




EINREICHPLAN
BESTAND 2001
M 1:100

Handwritten signature and date: 06.02.2002

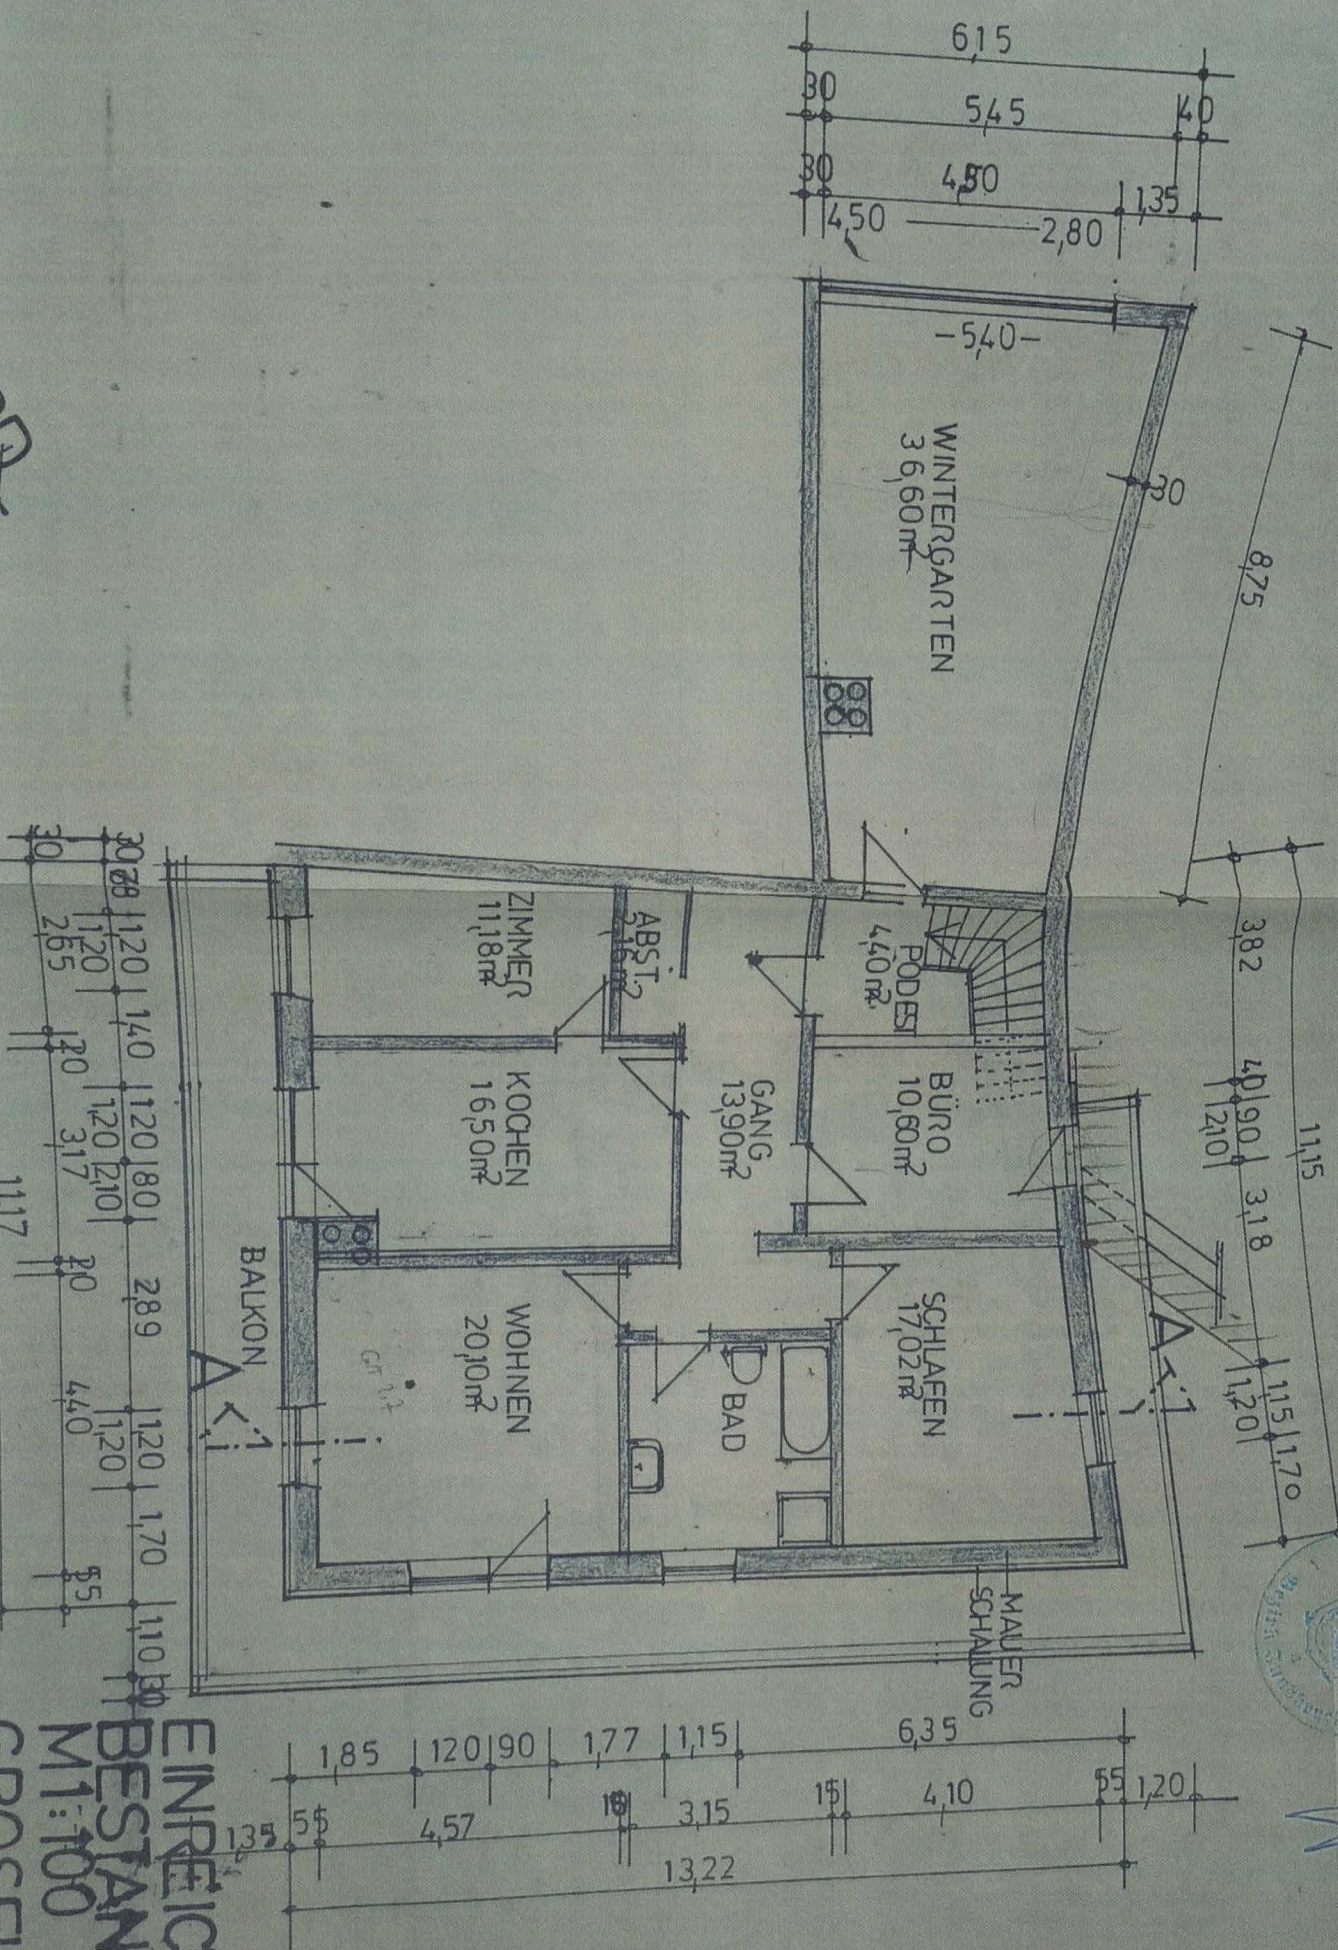

Bestand vom 03.07.2002,
 ZL 4-B/3947/2001
 Der Bürgermeister der
 Marktgemeinde Teils
 iA DI Gerhard Herberger

EINREICHPLAN
 BESTAND 2001
 M1:100

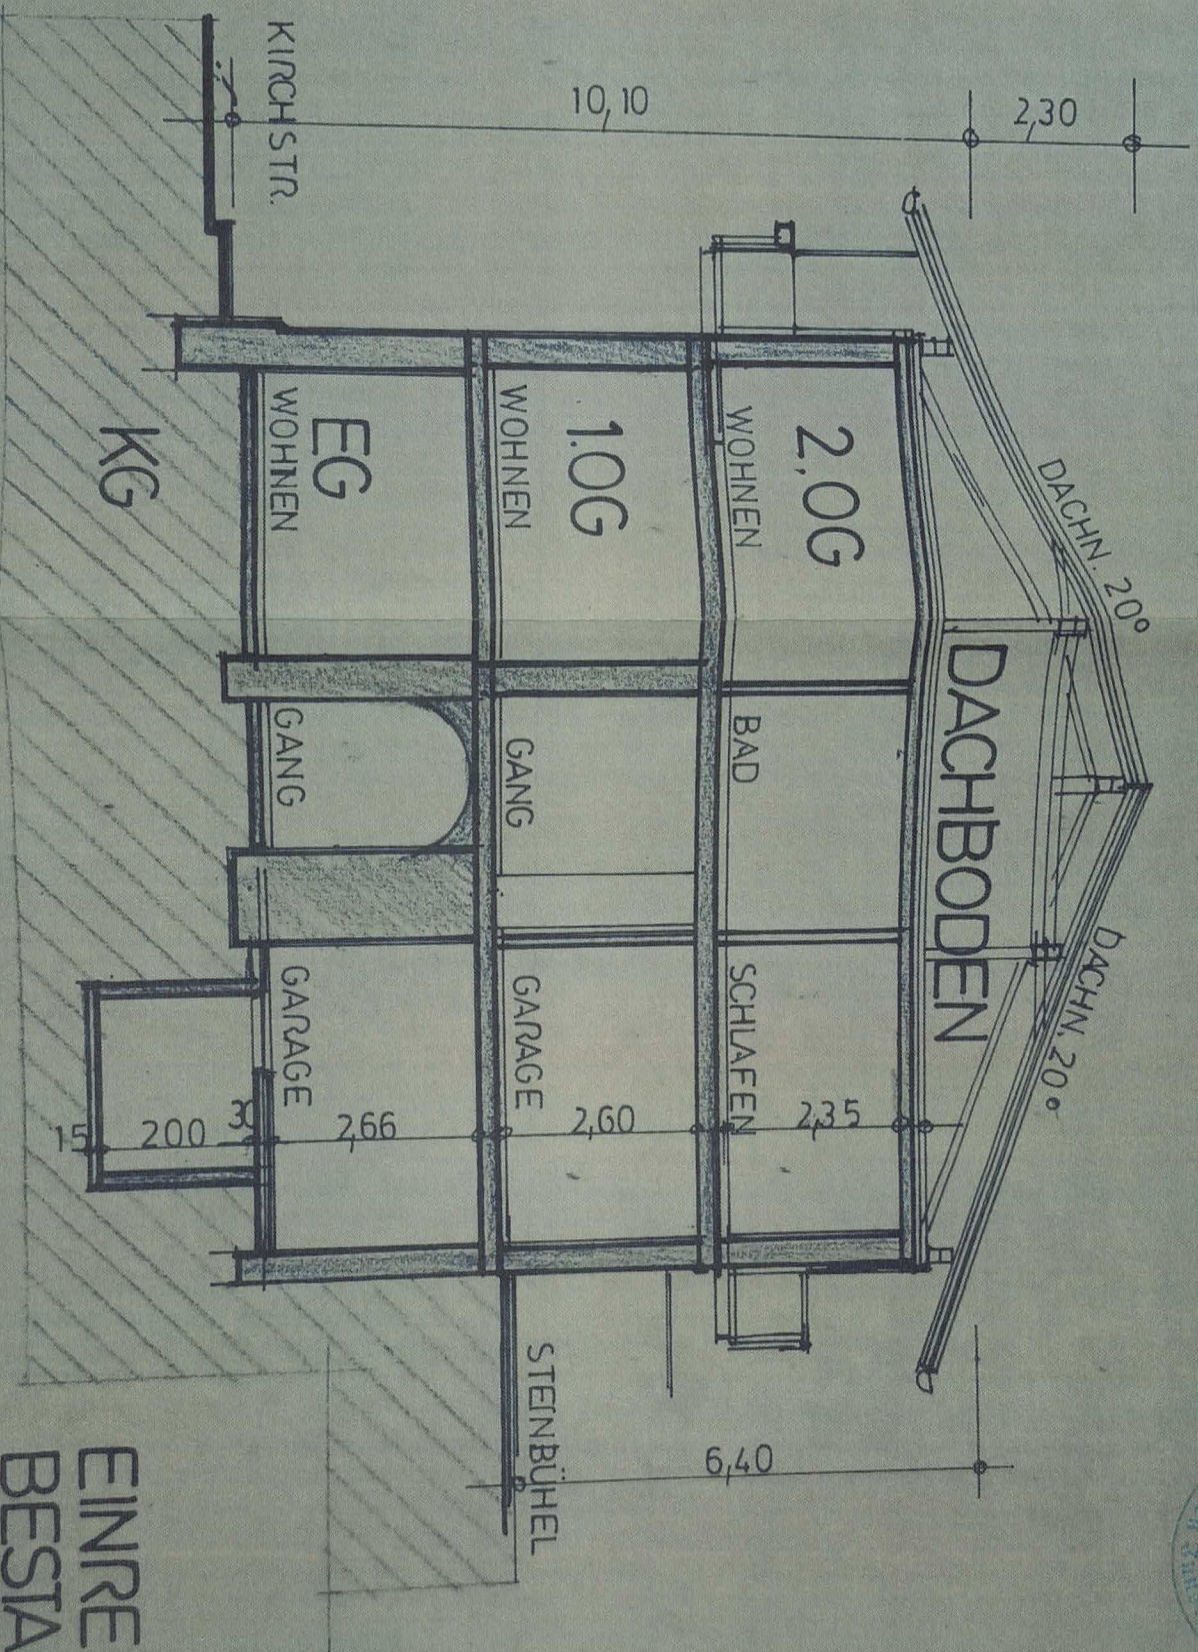

EINREICHPLAN
 BESTAND 2001
 M1:100
 GROSEK HANSPETER