



2640

3.15 25 | 2.10 25 | 4.20 10 | 2.00 20 | 4.25 20 | 2.65 20 | 4.90 20 | 3.30 12 | 3.48 30

20 2.05 10 2.10 20 | 2.65 20 | 1.70 10 3.10 20 | 5.00 10 | 30

TOP 18,  
28.38,  
48.58,  
65.97 m<sup>2</sup>

TOP 17,  
27.37,  
47.50,  
43.08 m<sup>2</sup>  
3.52 m<sup>2</sup>  
46.54 m<sup>2</sup>

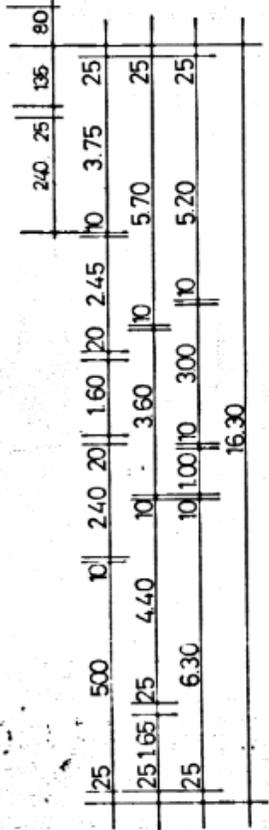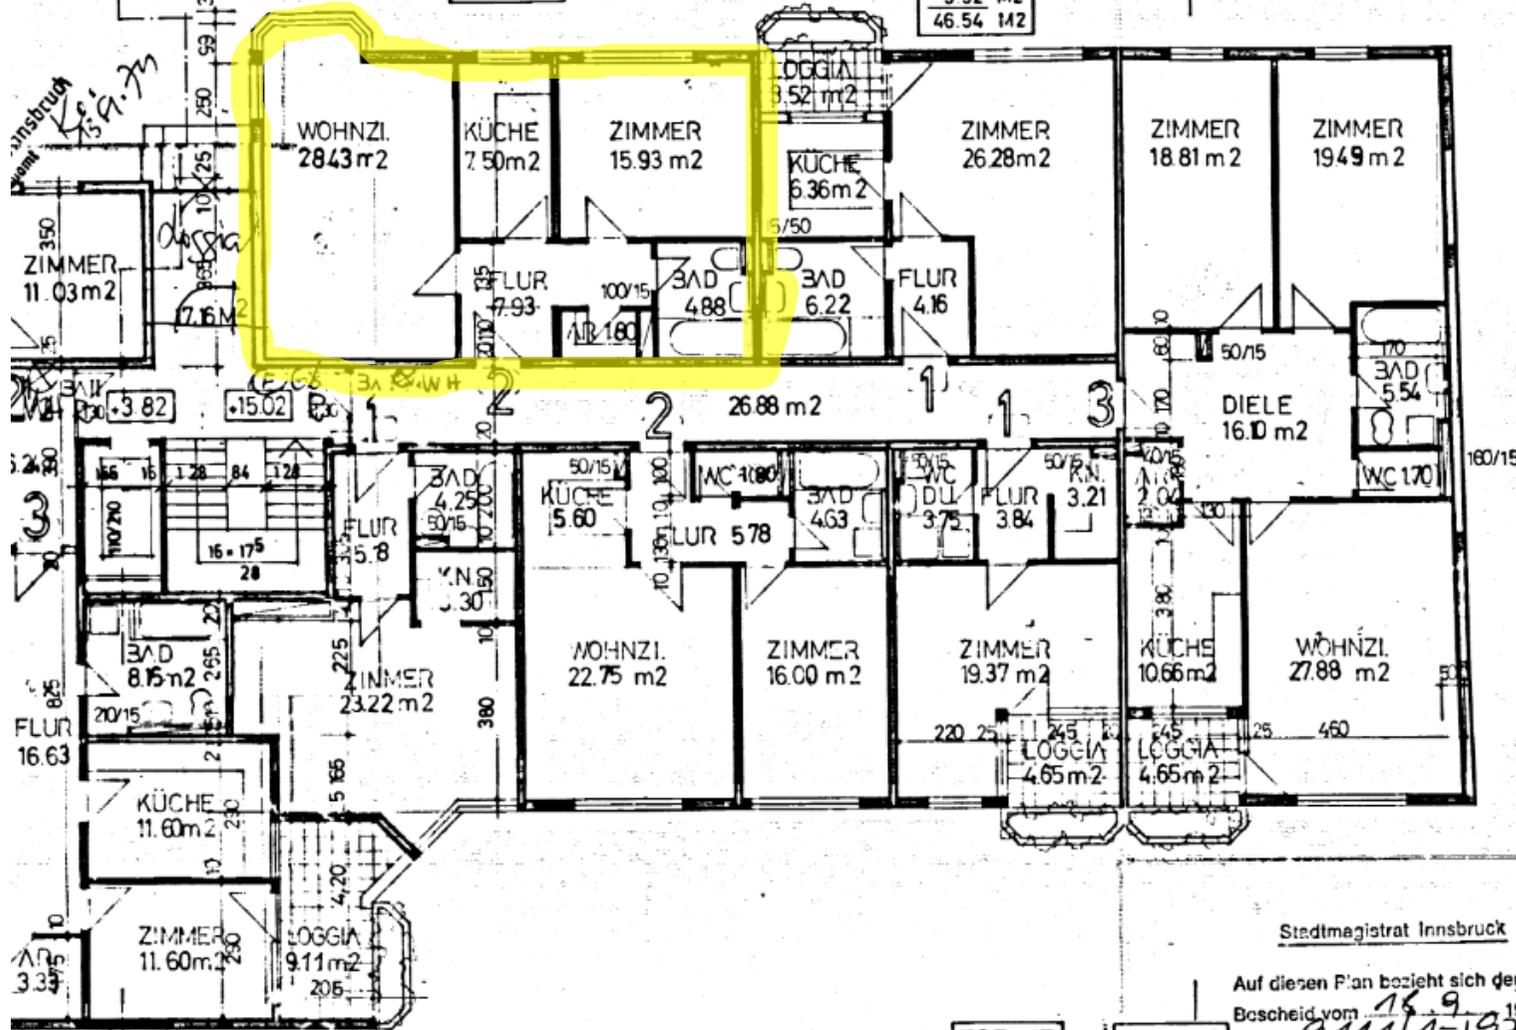

TOP 13.

TOP 14.

TOP 15,  
25 35

TOP 16,  
26 36

Stadtmagistrat Innsbruck

Auf diesen Plan bezieht sich der ha.  
Bescheid vom 16.9.1979  
Zl. VI- 911/1-1979

**A m t s s t ü c k**

Plankammer